


NOTES:
 ALL DIMENSIONS IN MM.
 ALL PLATE TO BS EN 10025 : SHAFT - GRADE S355 / FLANGEPLATE & ALL OTHER COMPONENTS - GRADE S275.
 ALL WELDING TO BS EN 1011.
 FINISH: H. D. G. TO BS EN ISO 1461.
 SCALE: 1:40 - UNLESS STATED OTHERWISE.

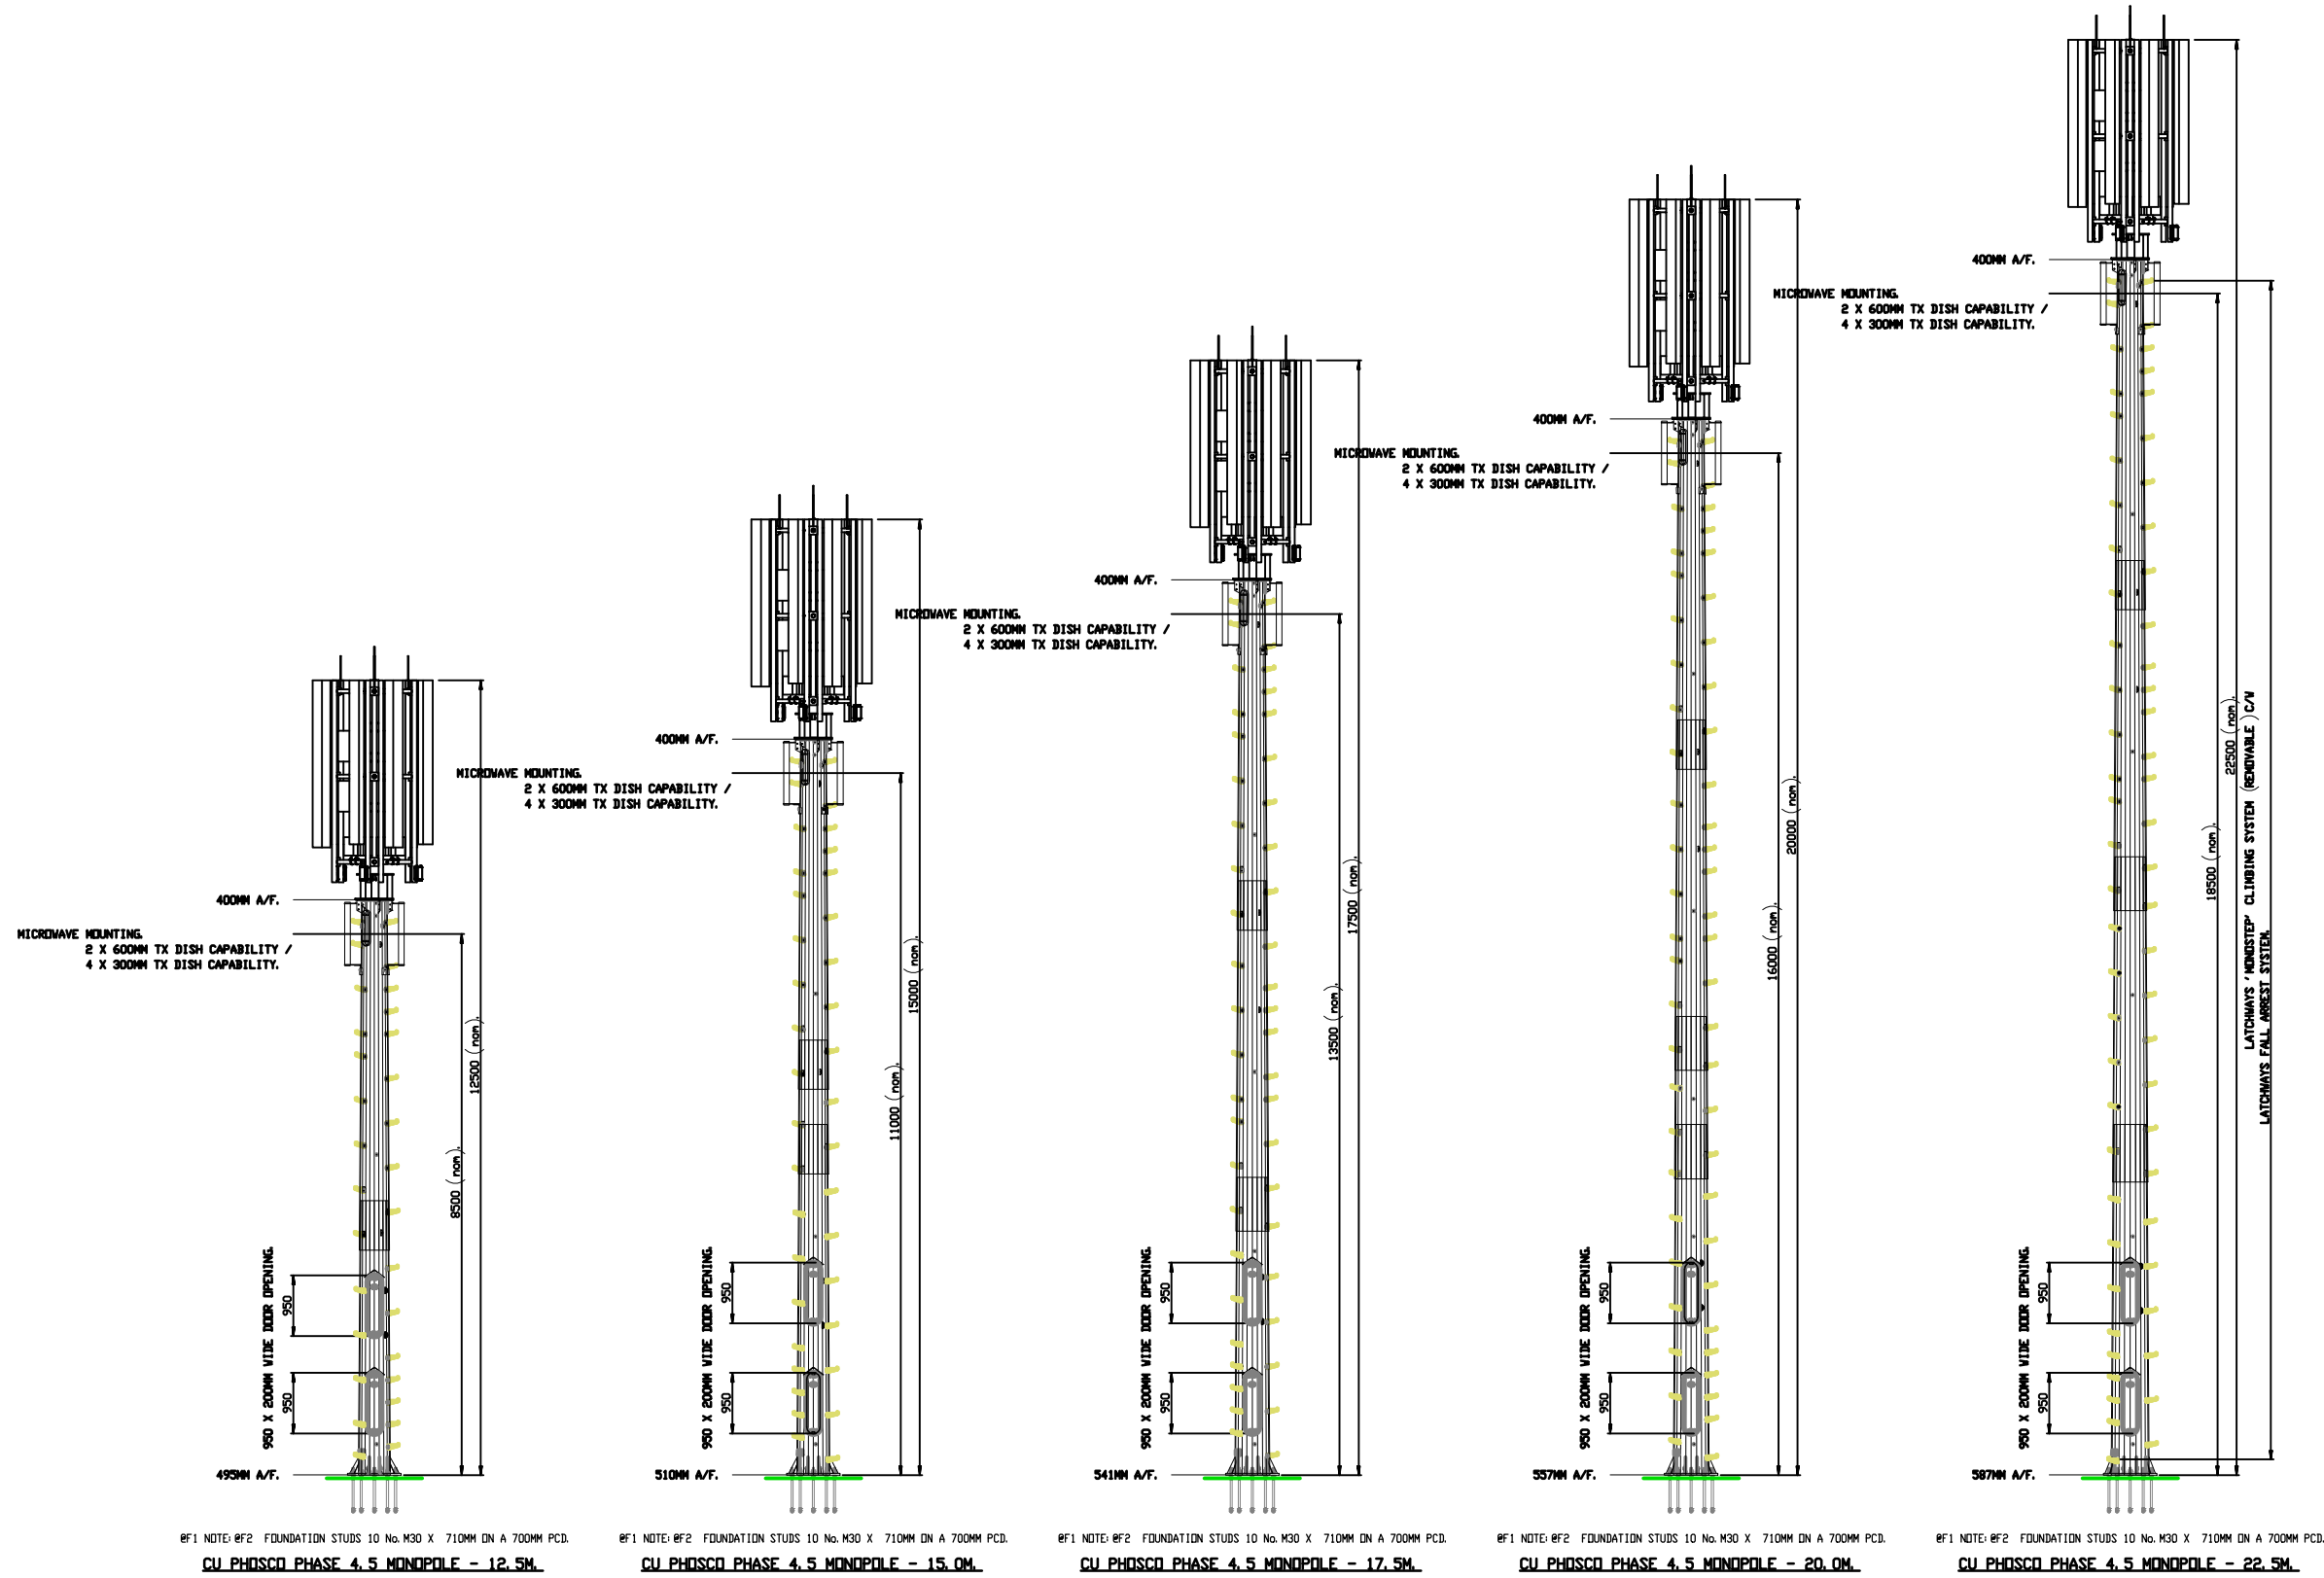

0 1 2 3 4 5 6 7 8 9 10 CMS.

1st ANGLE PROJECTION

D2	02 0M PHASE 4.5 MONOPOLE ASSES.	PRB	PRB	26/09/14
ISS	REVISION	SIGN	CHKD	DATE



TITLE:
PROPOSED PHASE 4.5 MONOPOLES
 (CTL)
FOR
01 BR / 00 WIRE
 (12.5M / 15.0M / 17.5M / 20.0M / 22.5M)

DRAWN: P BETTS CHECKED: P. B
 DATE: 17/12/12
 DRWG No: **S-1000796-08**

NO PART OF THIS DRAWING MAY BE REPRODUCED WITHOUT PERMISSION OF CU LTD.